

BUILT UP AREA = 245.30 SQ.M.)

- STILT FLOOR PLAN
- GUEST BED = 2 ROOMS
- DINING ROOM FOR 50 SEATS
- KITCHEN
- T. V. LOUNGE (with Parent Meeting)
- WARDEN'S OFFICE
- WARDEN'S FLAT

PROPOSED GIRLS' HOSTEL AT
TILAK MAHARASHTRA VIDYAPITH, PUNE.

RAJEEV VISHWASRAO
ARCHITECTS & PLANNERS
202, SHANIKAR PETH, STRAVALI MANSION,
PUNE 411 001, TEL: 2442 5242, 2442 5517
E-MAIL: vishwasrao@rediffmail.com

STILT FLOOR PLAN
DATE: 21/06/2006
SCALE: 1/75
DRAWN BY: PRADEEP


NORTH
DWG. NO. TD-103 / R4
04/07/2006

DOOR WINDOW SCHEDULE




Type	SIZE	COLL	LINTEL	NO. ON G.F.	NO. ON F.F.
D	2100x2535	---	2535	01	00
D1	1000x2535	---	2535	04	00
D2	1500x2535	---	2535	07	00
D3	750x2535	---	2535	04	06
D4	750x2535	---	2535	02	03
D5	2000x2000	535	2535	02	00
W1	1500x1500	1035	2535	04	00
W2	1500x1500	1785	2535	04	00
W3	750x1750	---	2535	04	00
W4	1200x1200	1335	2535	04	00
W5	675x675	---	REFER DETAIL	04	00
C1	675x675	---	REFER DETAIL	04	00
VI	1500 x 435	---	2100	2535	00

4 JUL 2006

R4: 04/07/2006
dtd & 4th Floor added

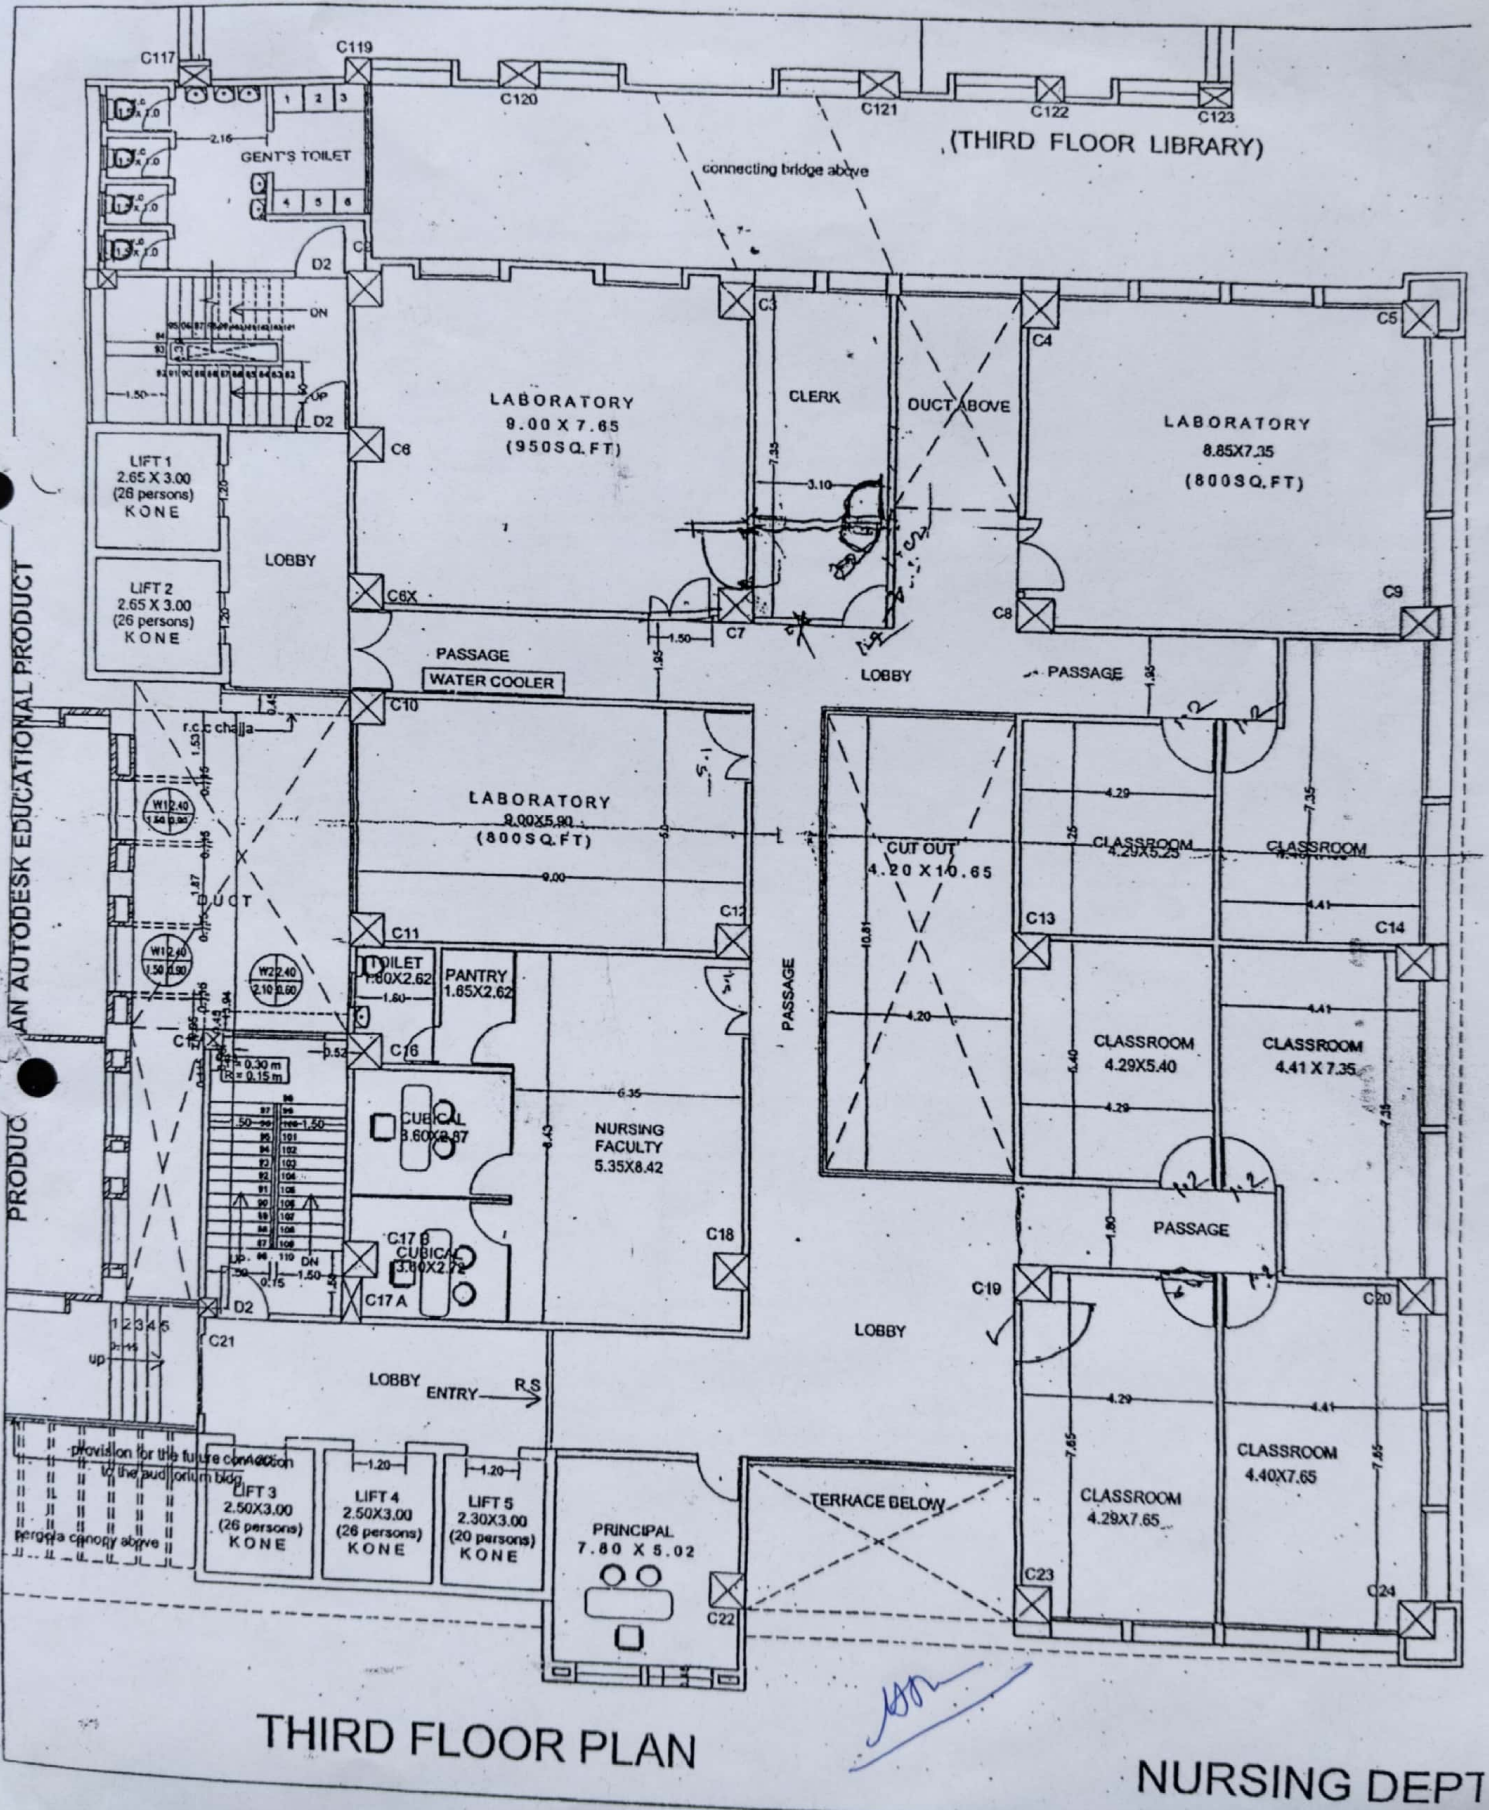

BOY'S HOSTEL, T.M.V. PUNE, GULTEKDI.

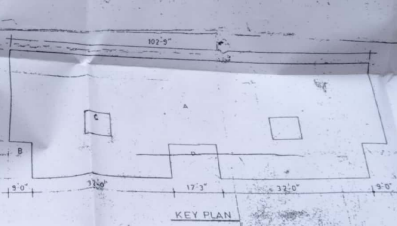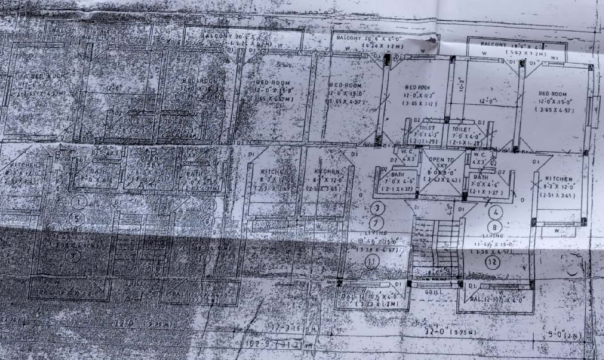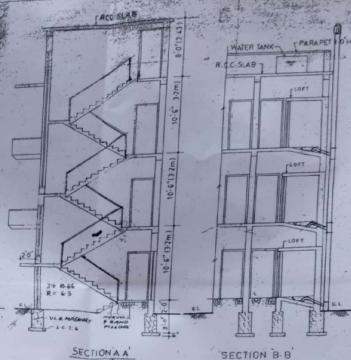

AREA CALCULATIONS:

A) 11-2 X 3-0' X 2 = 211.50 SQFT.	B) 11-2 X 3-0' X 2 = 211.50 SQFT.
C) 8-6' X 3-0' X 2 = 178.00 SQFT.	D) 12-9' X 11-5' = 278.25 SQFT.
TOTAL NET BUILTUP AREA = 629.25 SQFT.	

APPROVED

AREA STATEMENT

NO.	DESCRIPTION	SOFT	SQ.M.
1	AREA OF THE PLOT	17025	16470
2	REDUCTIONS IN AREA (A+B)		
3	1) LAND UNDER ROAD		
4	2) ANY RESERVATION		
5	NET AREA OF THE PLOT (C-D)	17025	16470
6	1) OPEN SPACE		
7	2) INTERNAL ROAD		
8	BALANCE AREA OF PLOT (E-F)	17025	16470
9	ADDITION FOR P.S. (G-H)		
10	TOTAL AREA OF THE PLOT (I-J)	17025	16470
11	RESIDENTIAL F.S. AND FLOOR SPACE PERMISSIBLE		
12	EXISTING RESIDENTIAL F.S.		
13	PROPOSED RESIDENTIAL F.S.		
14	COMMERCIAL F.S. AND FLOOR SPACE PERMISSIBLE		
15	EXISTING COMMERCIAL F.S.		
16	PROPOSED COMMERCIAL F.S.		
17	TOTAL COMMERCIAL F.S. & FLOOR SPACE PERMISSIBLE	0544.00	527.42
18	PROPOSED COVERAGE	7670.57	74113

TENEMENT STATEMENT

NO.	TENEMENTS PERMISSIBLE	12
19	TENEMENTS PROPOSED	12

PARKING STATEMENT


NO.	PARKING REQUIRED BY	CARS	SCOOTERS	CYCLES
20	PARKING REQUIRED BY			
21	GARAGES PROVIDED			
22	PARKING PROVIDED	AS SHOWN IN THE PLAN		

LEGEND

NO.	DESCRIPTION	NO. OF OPEN FEET	PERMISSIBLE	ACTUAL
23	PORT BOUNDARY SHOWN IN BLACK			
24	PROPOSED WALL SHOWN IN RED			
25	DRAINAGE LINE SHOWN IN RED			
26	WHITE LINE SHOWN IN BLACK			
27	SCHEDULE FOR DOORS AND WINDOWS			
28	1) 1-1/2' X 4-0'	1	1.52	1.52
29	2) 2-0' X 7-0'	1	0.51	0.51
30	3) 2-0' X 4-0'	1	0.75	0.75
31	4) 2-0' X 4-0'	1	1.52	1.52
32	5) 2-0' X 4-0'	1	0.75	0.75
33	6) 2-0' X 4-0'	1	0.75	0.75

REGISTERED
TILAK MAHARISHI VIDYAPEETH
PUNE-411007

M. K. Kulkarni
CON. ENGINEER AND ARCHITECT
B-1, MARKETAR
123, D. W. ROAD, PUNE-4

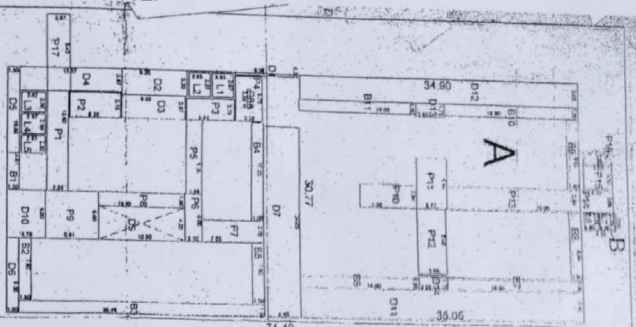


THIRD FLOOR PLAN 30.77


THIRD FLOOR PLAN

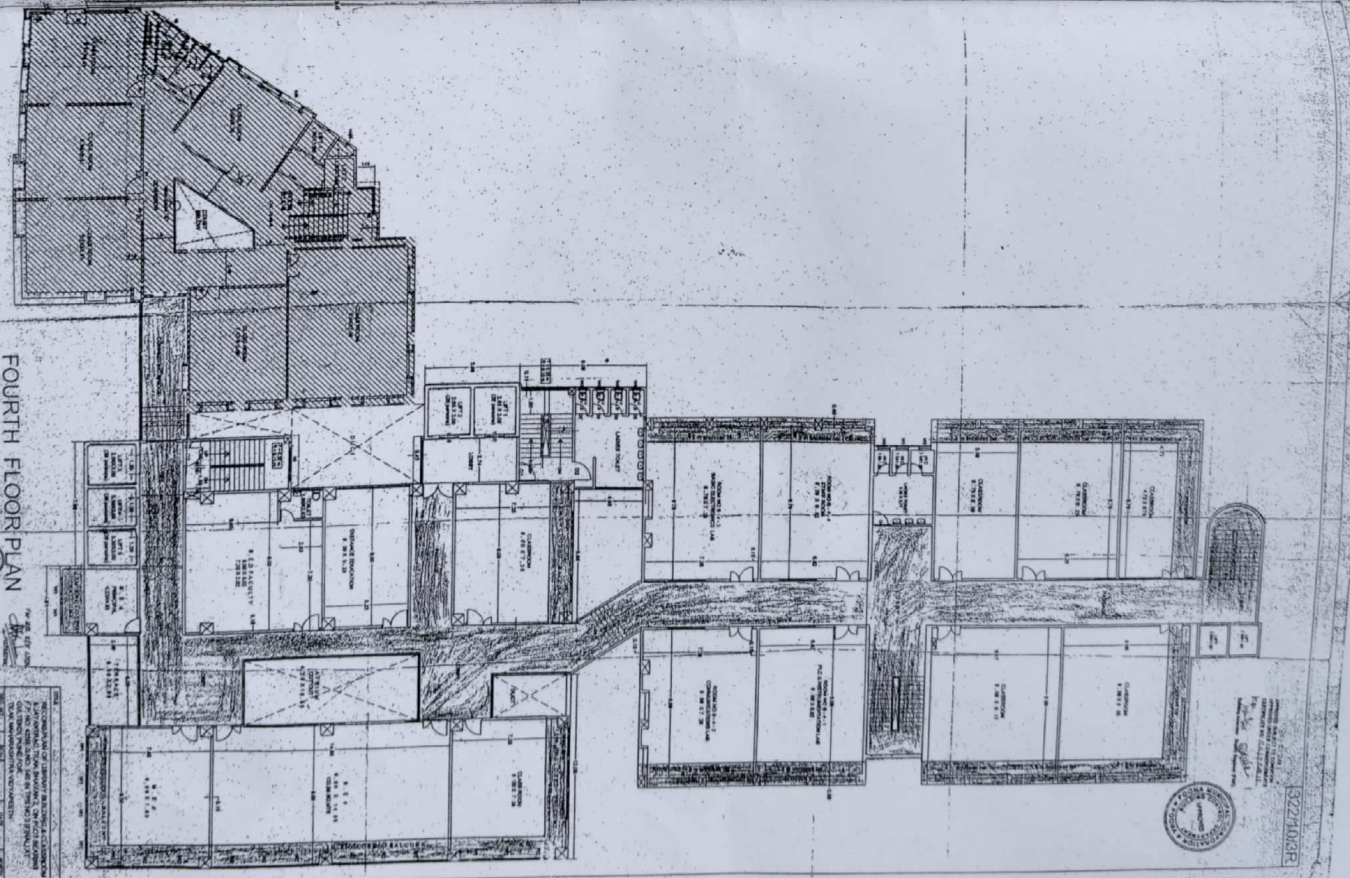

FOURTH FLOOR PLAN


