




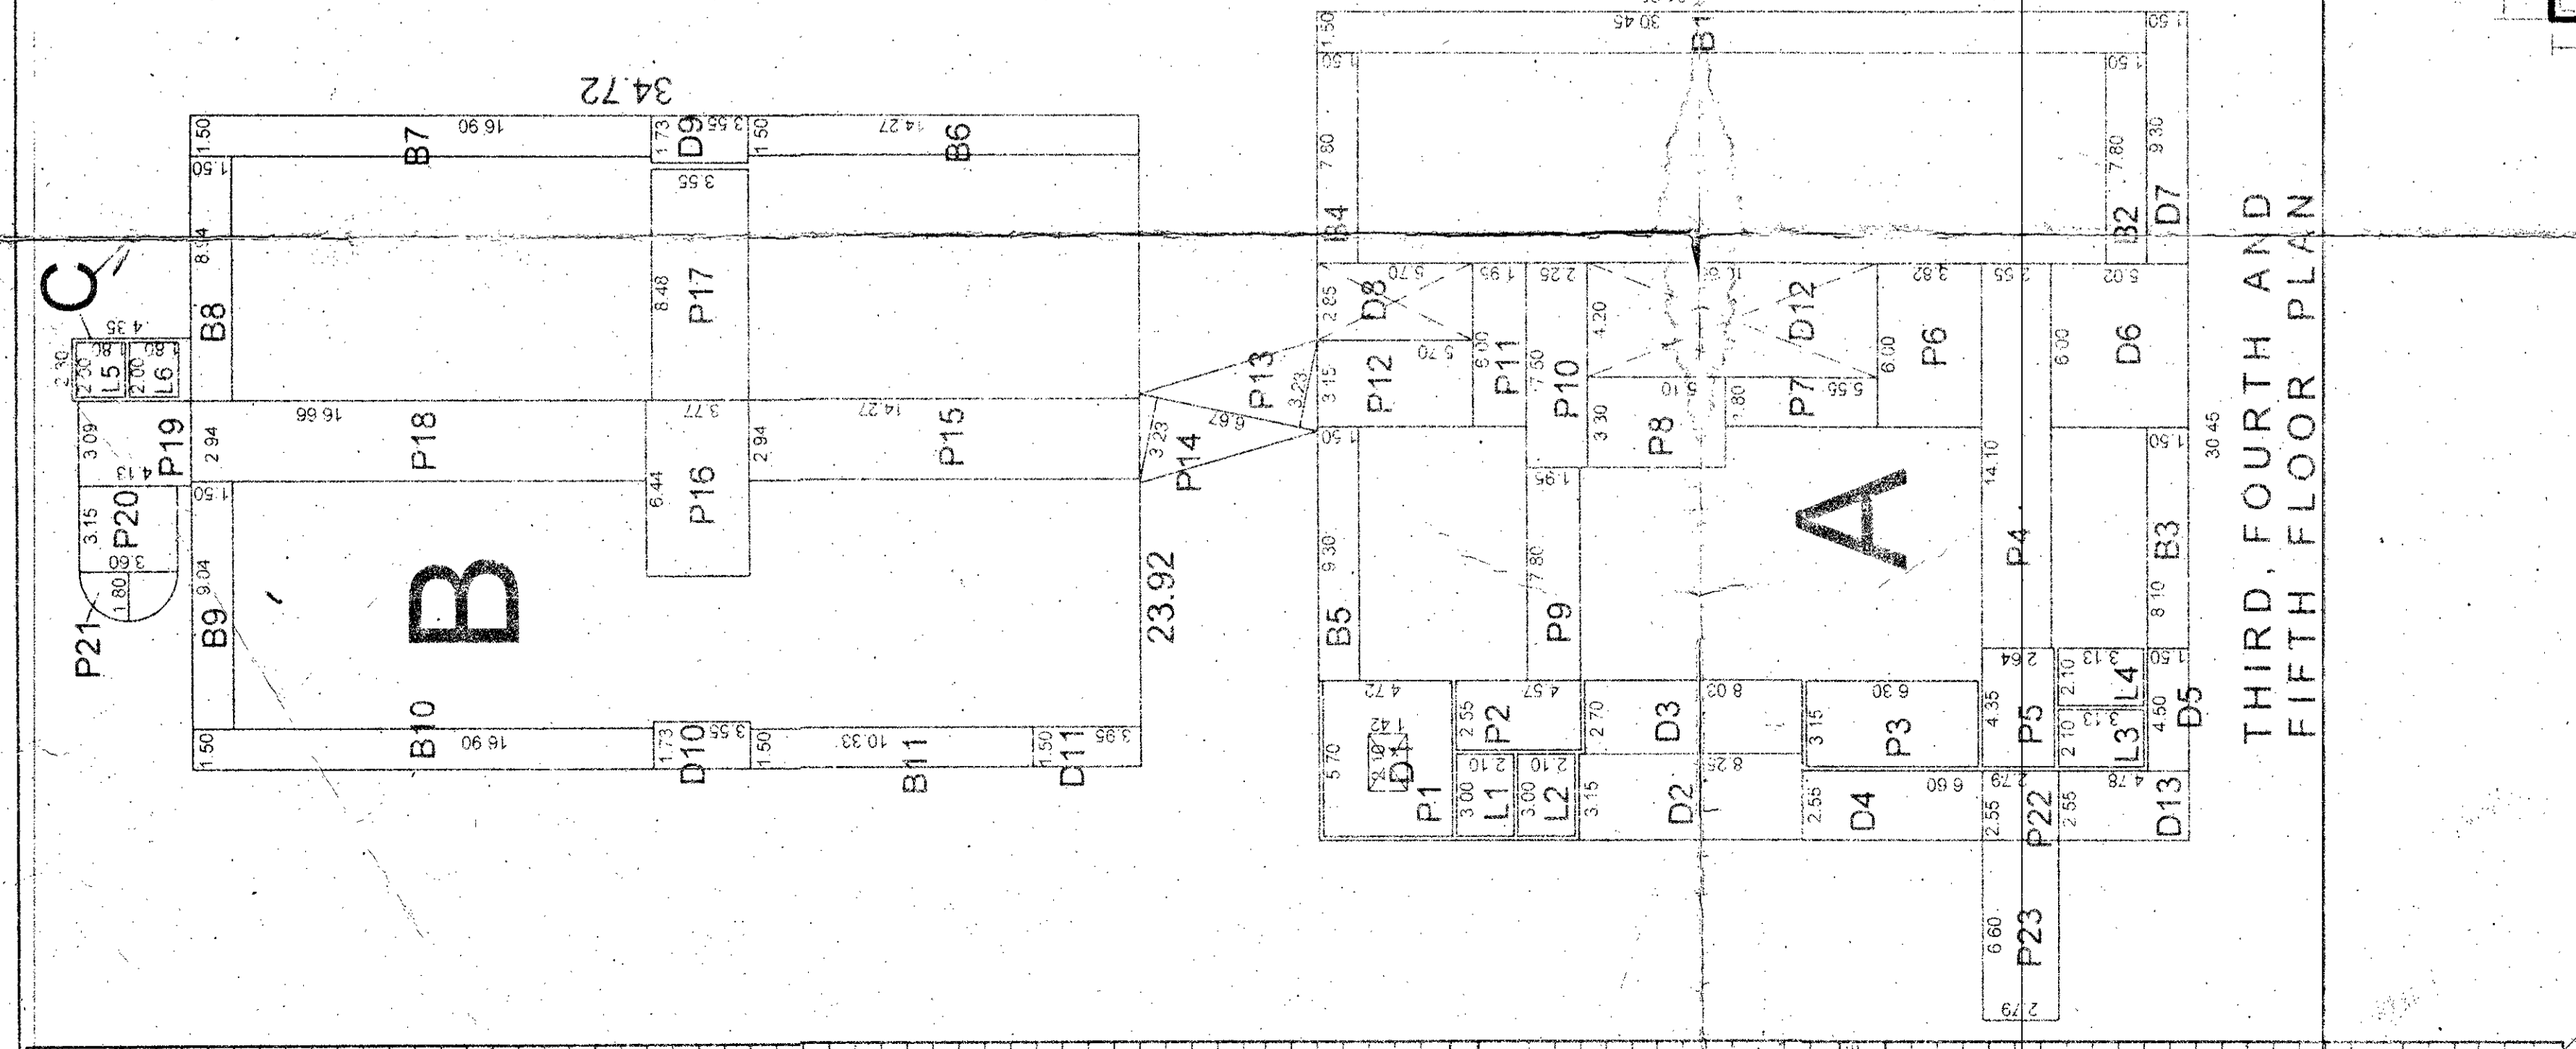

THIRD, FOURTH AND FIFTH FLOOR PLAN

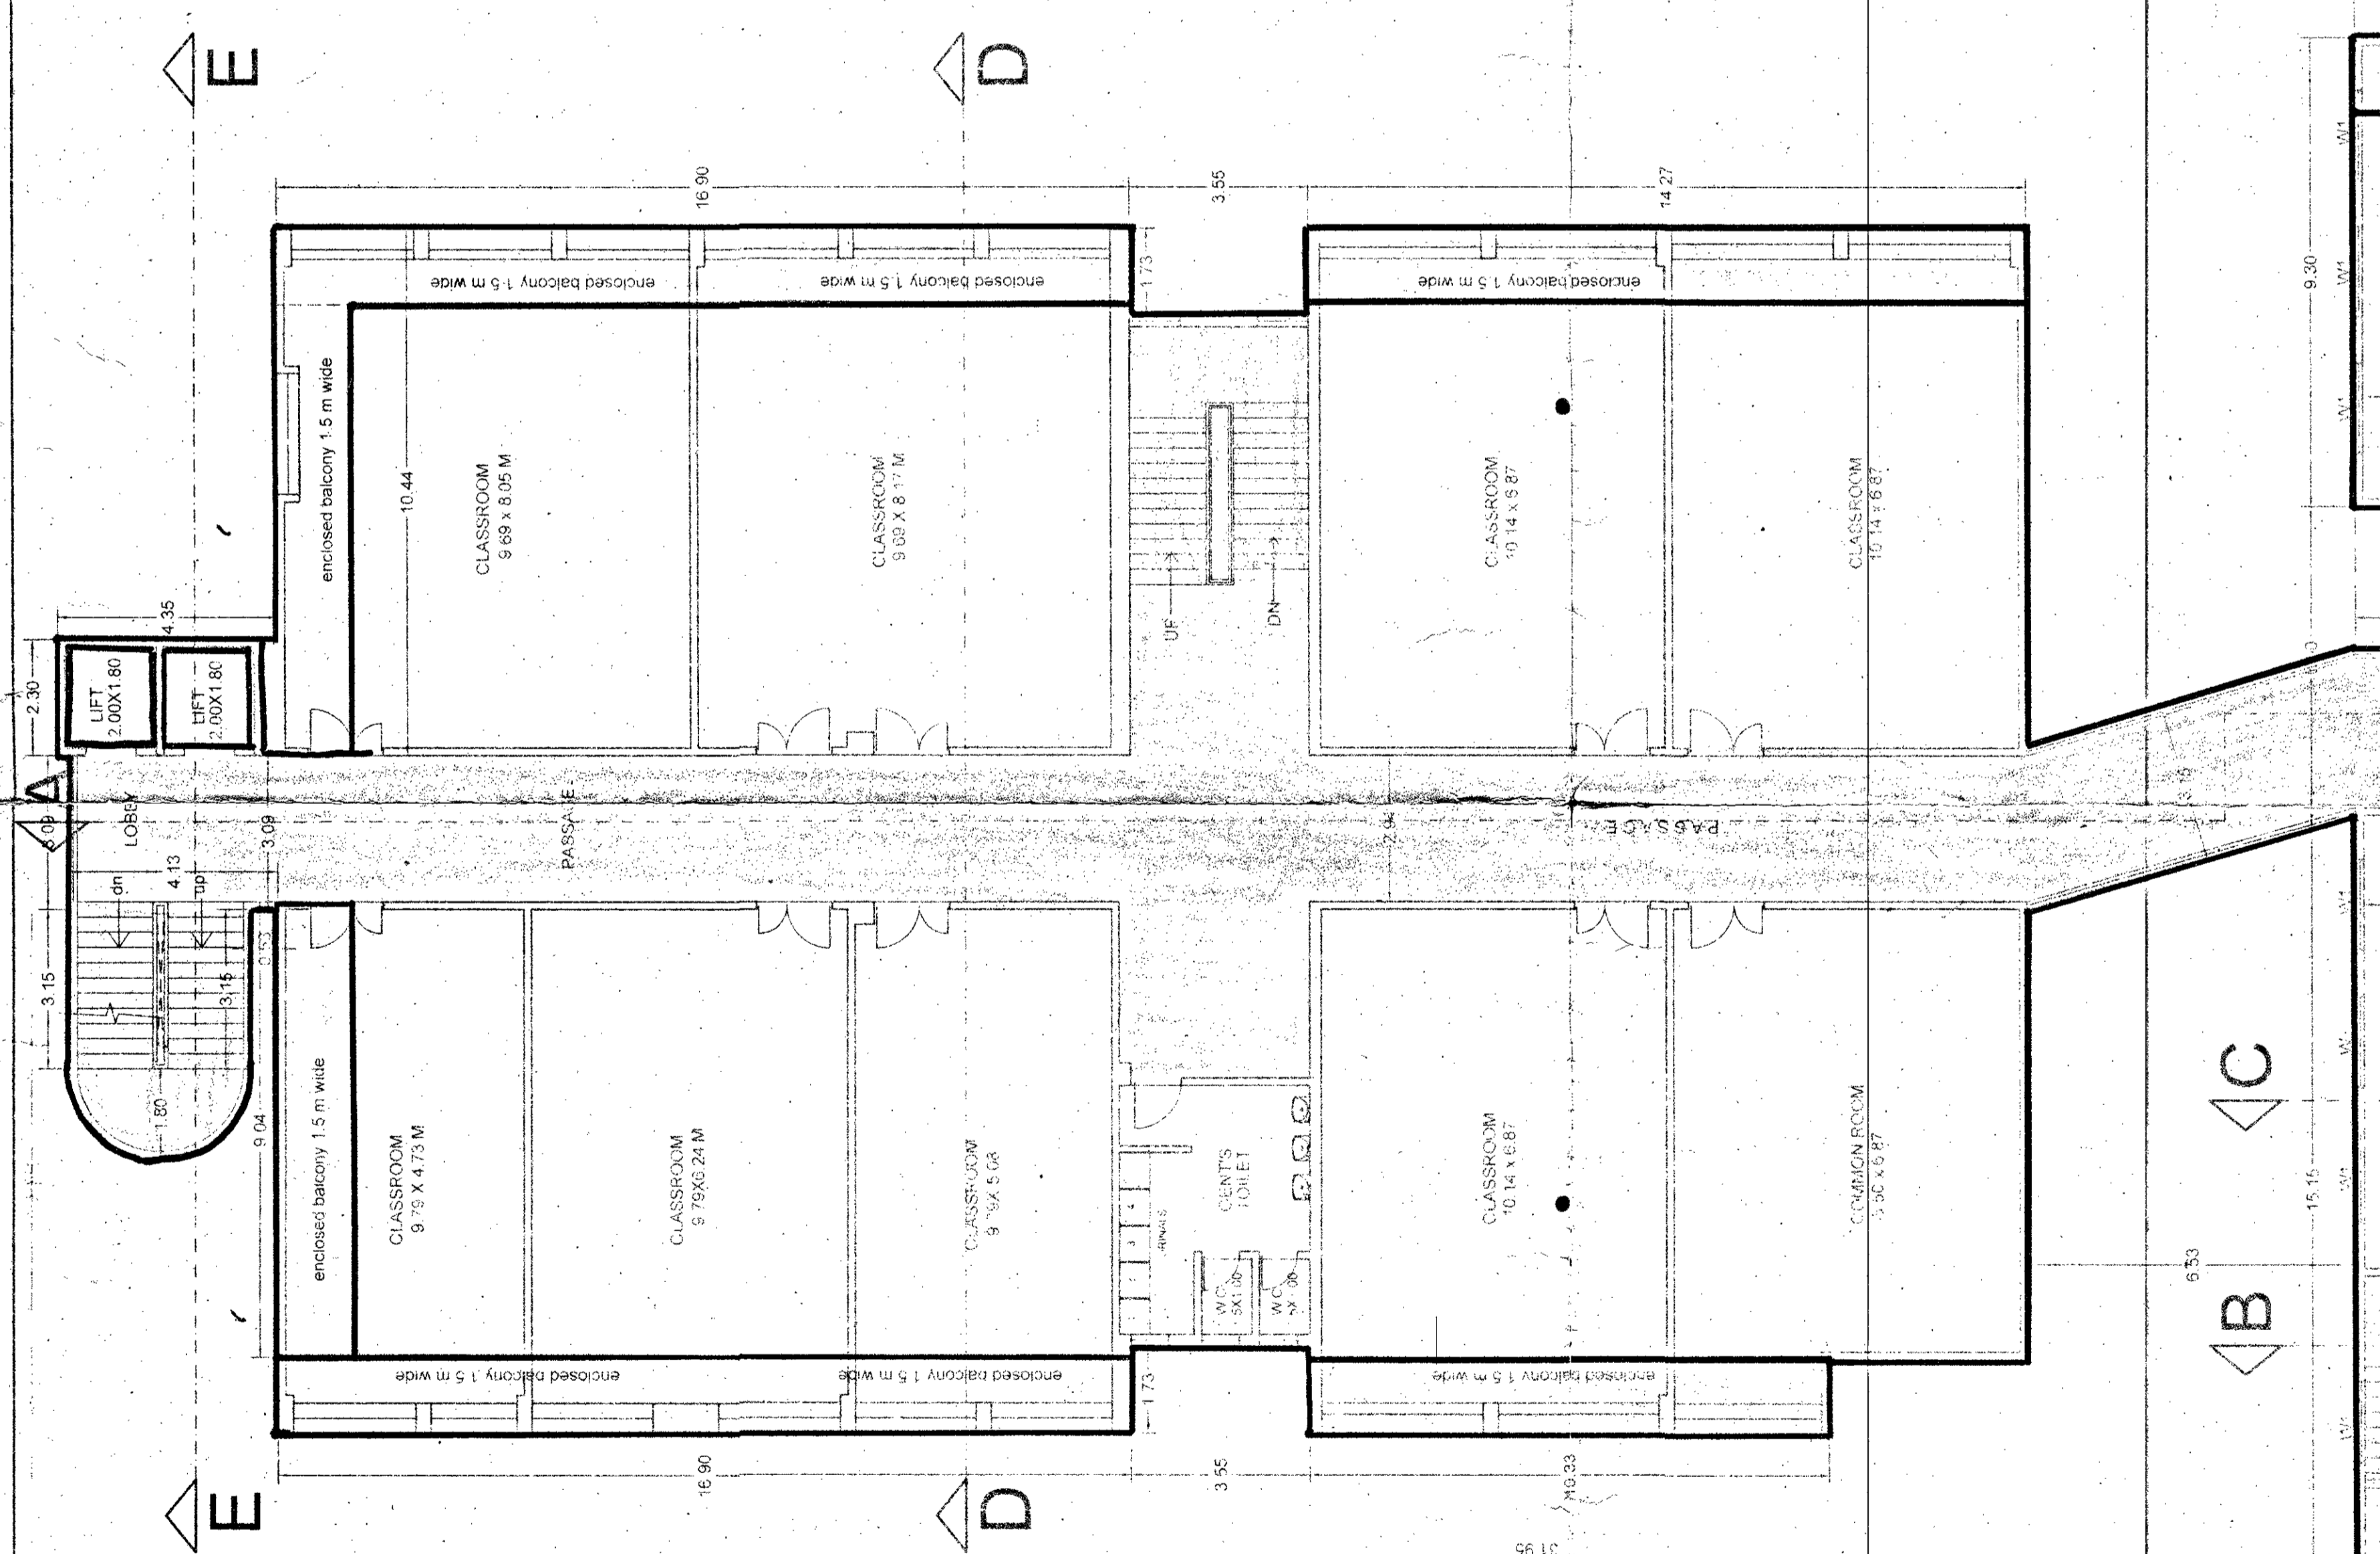

FOURTH FLOOR PLAN

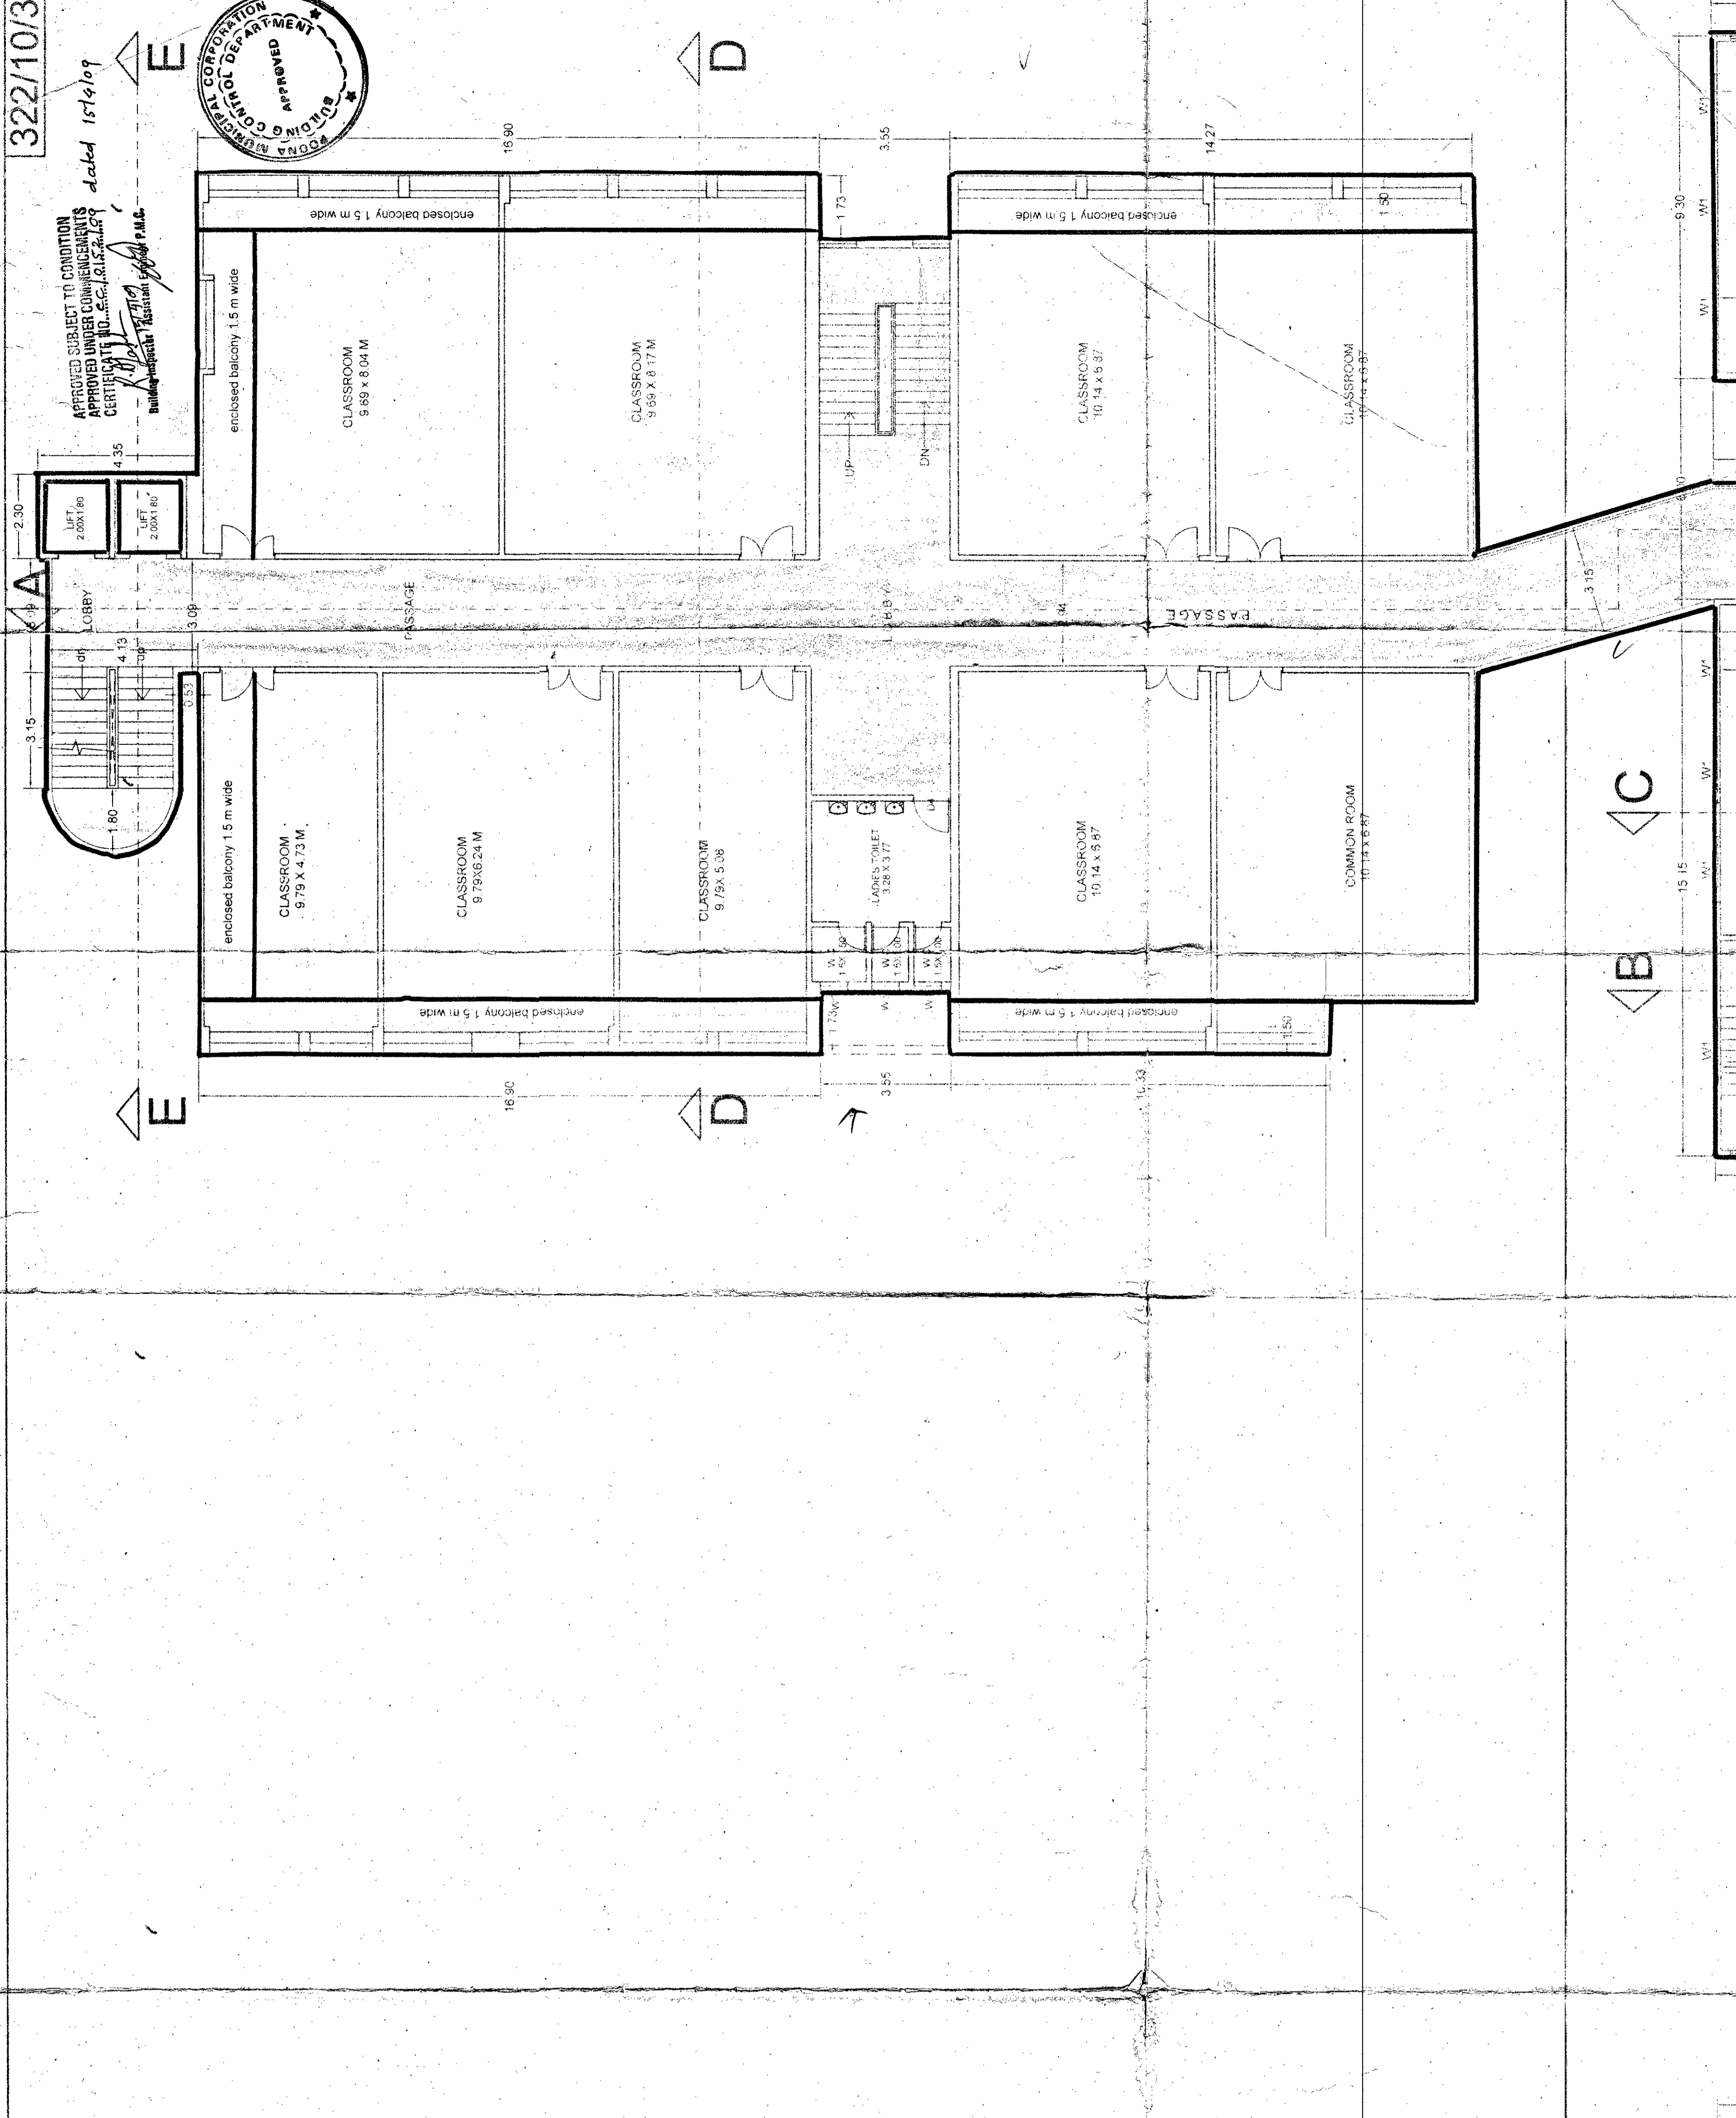


FIFTH FLOOR PLAN

THIRD AND FIFTH FLOOR PLAN

FOURTH FLOOR PLAN

322/10/3

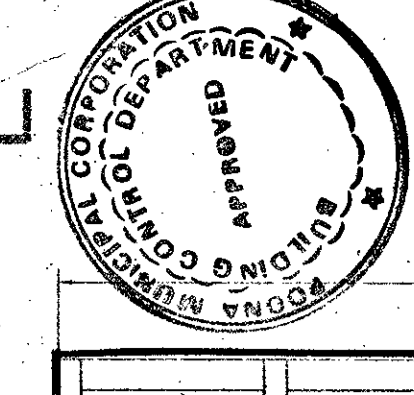

TITLE: REVISED LIBRARY BUILDING AND CLASSROOM & MULTI-PURPOSE HALL BUILDING ON PLOT BEARING F. NO. 425B, S. NO. 540 IN T.P. NO. 9 (FINAL) AT CULTEKDI, PUNE FOR TILAK MAHARASHTRA UNIVERSITY
DISE NO: 322/10/3
PLANS SECTION 1100
DATE: 30/08/08
FOR MR. KEN ARCH
KEN-ARCH
TILAK MAHARASHTRA UNIVERSITY
PUNE-411 007
NEAR DASHBHILLA CAMPUS, PUNE 411 008 TEL: (020) 33527244

